


ASHLAND PARK

SITE MODIFICATION 1

Prepared by InSite Engineering, LLC
September, 2024

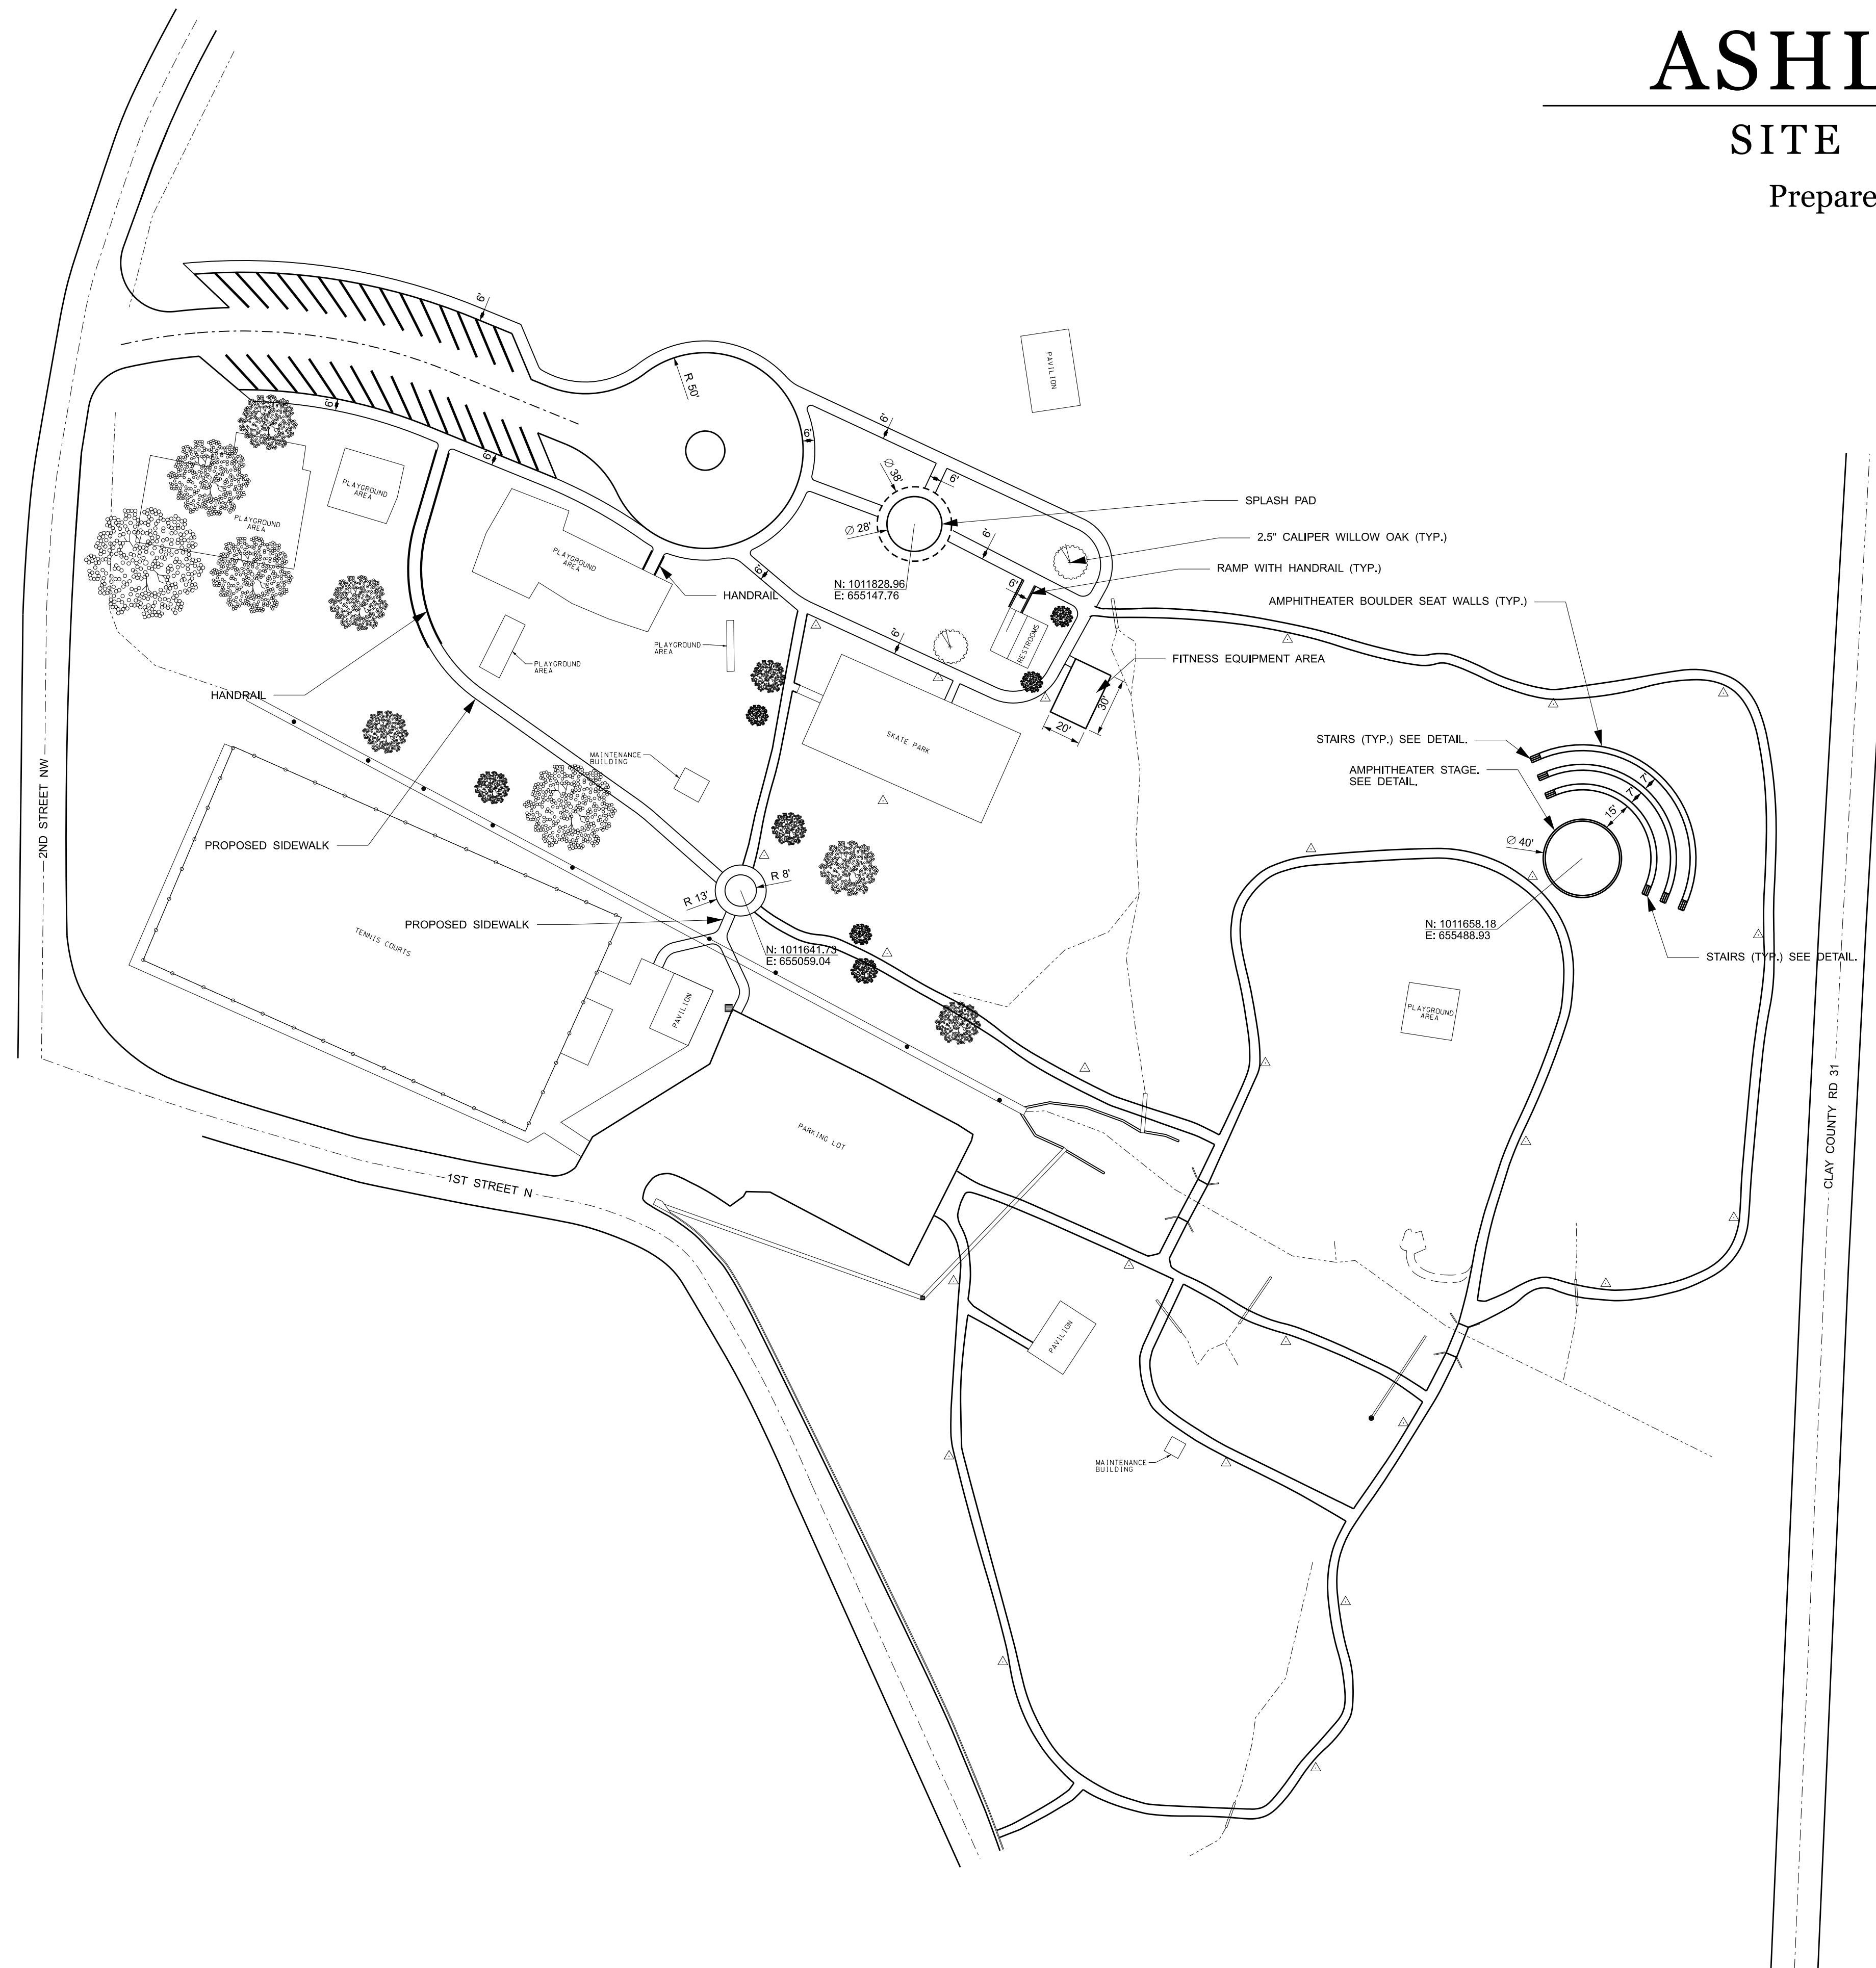

- AMPHITHEATER BOULDER SEAT WALLS NOTES:**
- 1.) MATERIAL TO BE BROWN 'QUARRY' STONE
 - 2.) WALL HEIGHT TO BE 24" MAXIMUM
 - 3.) 2 - 3 COURSES HIGH USING 8" TO 13" THICK STONES
 - 4.) RANDOM LENGTHS BETWEEN 4' AND 6'
 - 5.) INSTALL STONE AND FILTER FABRIC AS SHOWN IN DETAIL
 - 6.) MATERIALS SUPPLIER:
A. ROCKWOOD STONE
B. OR EQUIVALENT
 - 7.) CONTRACTOR TO SUBMIT PHOTOS OF STONE FOR REVIEW AND APPROVAL PRIOR TO ORDERING

NOTE:
ALL PROPOSED SIDE WALKS ARE TO BE 6 FEET IN WIDTH.

THE INFORMATION CONTAINED HEREIN IS THE PROPERTY OF INSITE ENGINEERING, LLC. IT IS TO BE USED ONLY FOR THE PROJECT AND SITE SPECIFICALLY IDENTIFIED IN THIS DOCUMENT. ANY REUSE OR DISTRIBUTION OF THIS INFORMATION WITHOUT THE WRITTEN CONSENT OF INSITE ENGINEERING, LLC IS STRICTLY PROHIBITED. COPYRIGHT © 2024, INSITE ENGINEERING, LLC.



5800 FELDSPAR WAY
HOOVER, ALABAMA 35244
OFFICE (205) 733-9696
FAX (205) 733-9697

CIVIL / GIS
INFRASTRUCTURE
ENVIRONMENTAL
PLANNING
COMMERCIAL
RESIDENTIAL